


LARGE ROOM SCHEMATIC

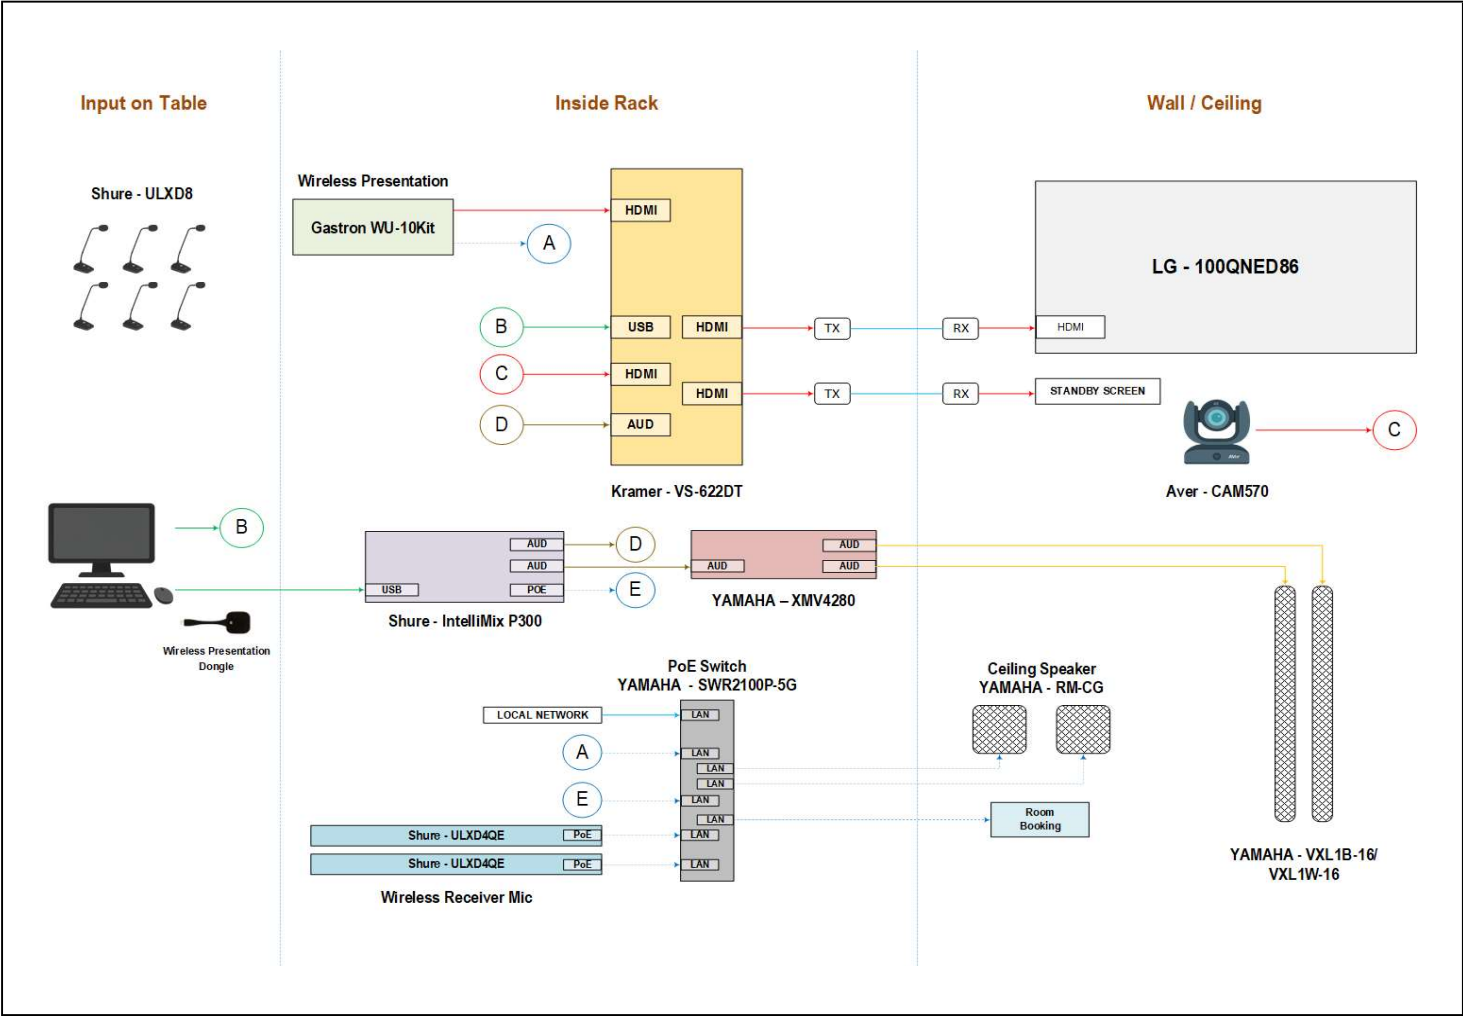

LEGENDS		
NO	CABLE	REMARKS
1		LAN
2		HDMI
3		Audio
4		Control
5		Speaker Cable
6		CAT6-POE
7		USB cable
8		Power Cable
9	NL	Need LAN
10		
SHOP DRAWING		
PROJECT NAME :		
DRAWING NAME :		
Date Issue :		Scale :
2025		
Design by :		Drawn By :
		DIKA
CHECKED BY :		
SP	ENG	PM
REV	NO	DATE
1	-	
2	-	